


100-P-101A/B/C-UCP

NOTE-1: HARDWARE SUPPLY & INSTALLATIONS BY OTHERS.

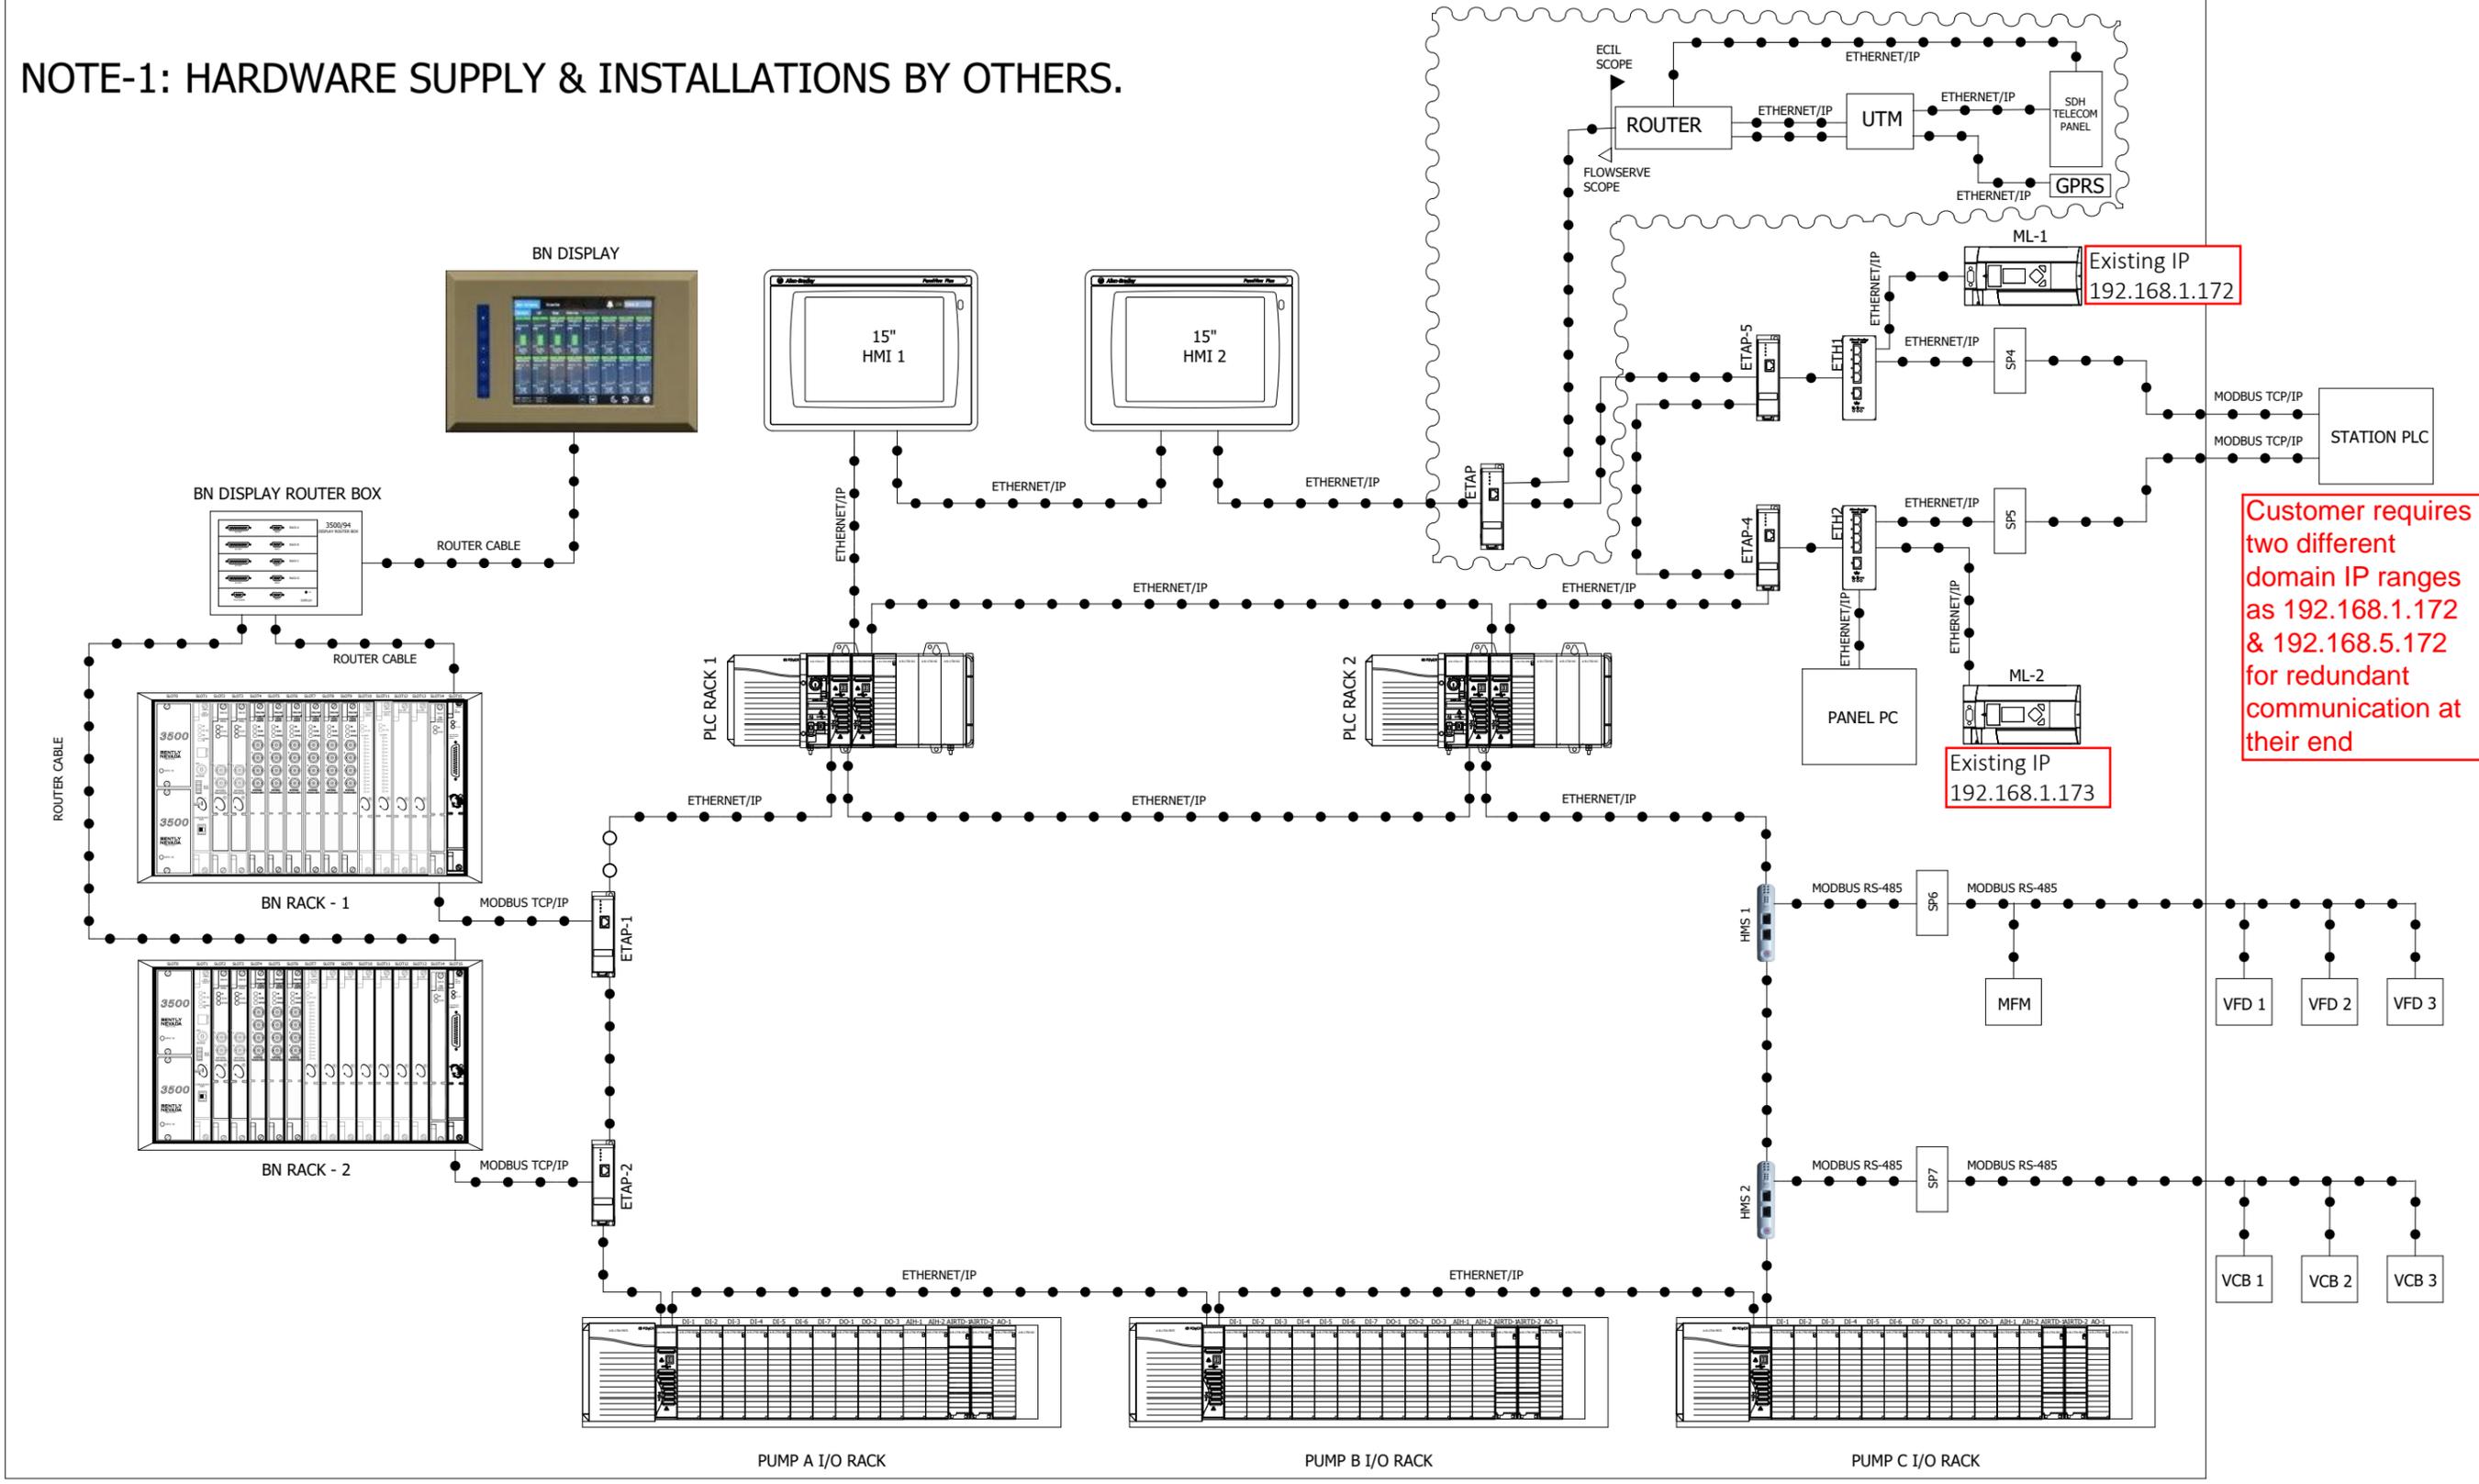

Existing IP
192.168.1.172

Existing IP
192.168.1.173

Customer requires two different domain IP ranges as 192.168.1.172 & 192.168.5.172 for redundant communication at their end